


VICINITY MAP
NOT TO SCALE

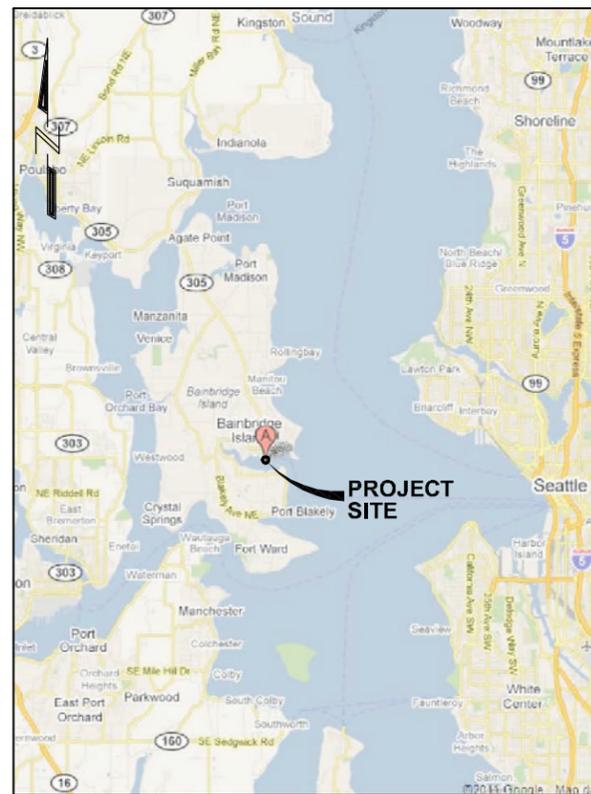


SITE MAP
NOT TO SCALE

TIDAL INFORMATION	
EHW	+14.48
MHHW	+11.36
MHW	+10.49
MLLW	0.0'
ELW	-5.04

LAT. 47°37'11.15"N
LONG. 122°31'12.56"W

- NOTES**
- 1) SUBMERGED LANDS OWNED BY WADNR.
 - 2) PER 2003 MACRO ALGAE SURVEY, SPARSE ALGAE VEGETATION IS PRESENT. NO EELGRASS IS PRESENT.
 - 3) ANCHORS TO BE INSTALLED FROM BARGE MOUNTED EQUIPMENT.

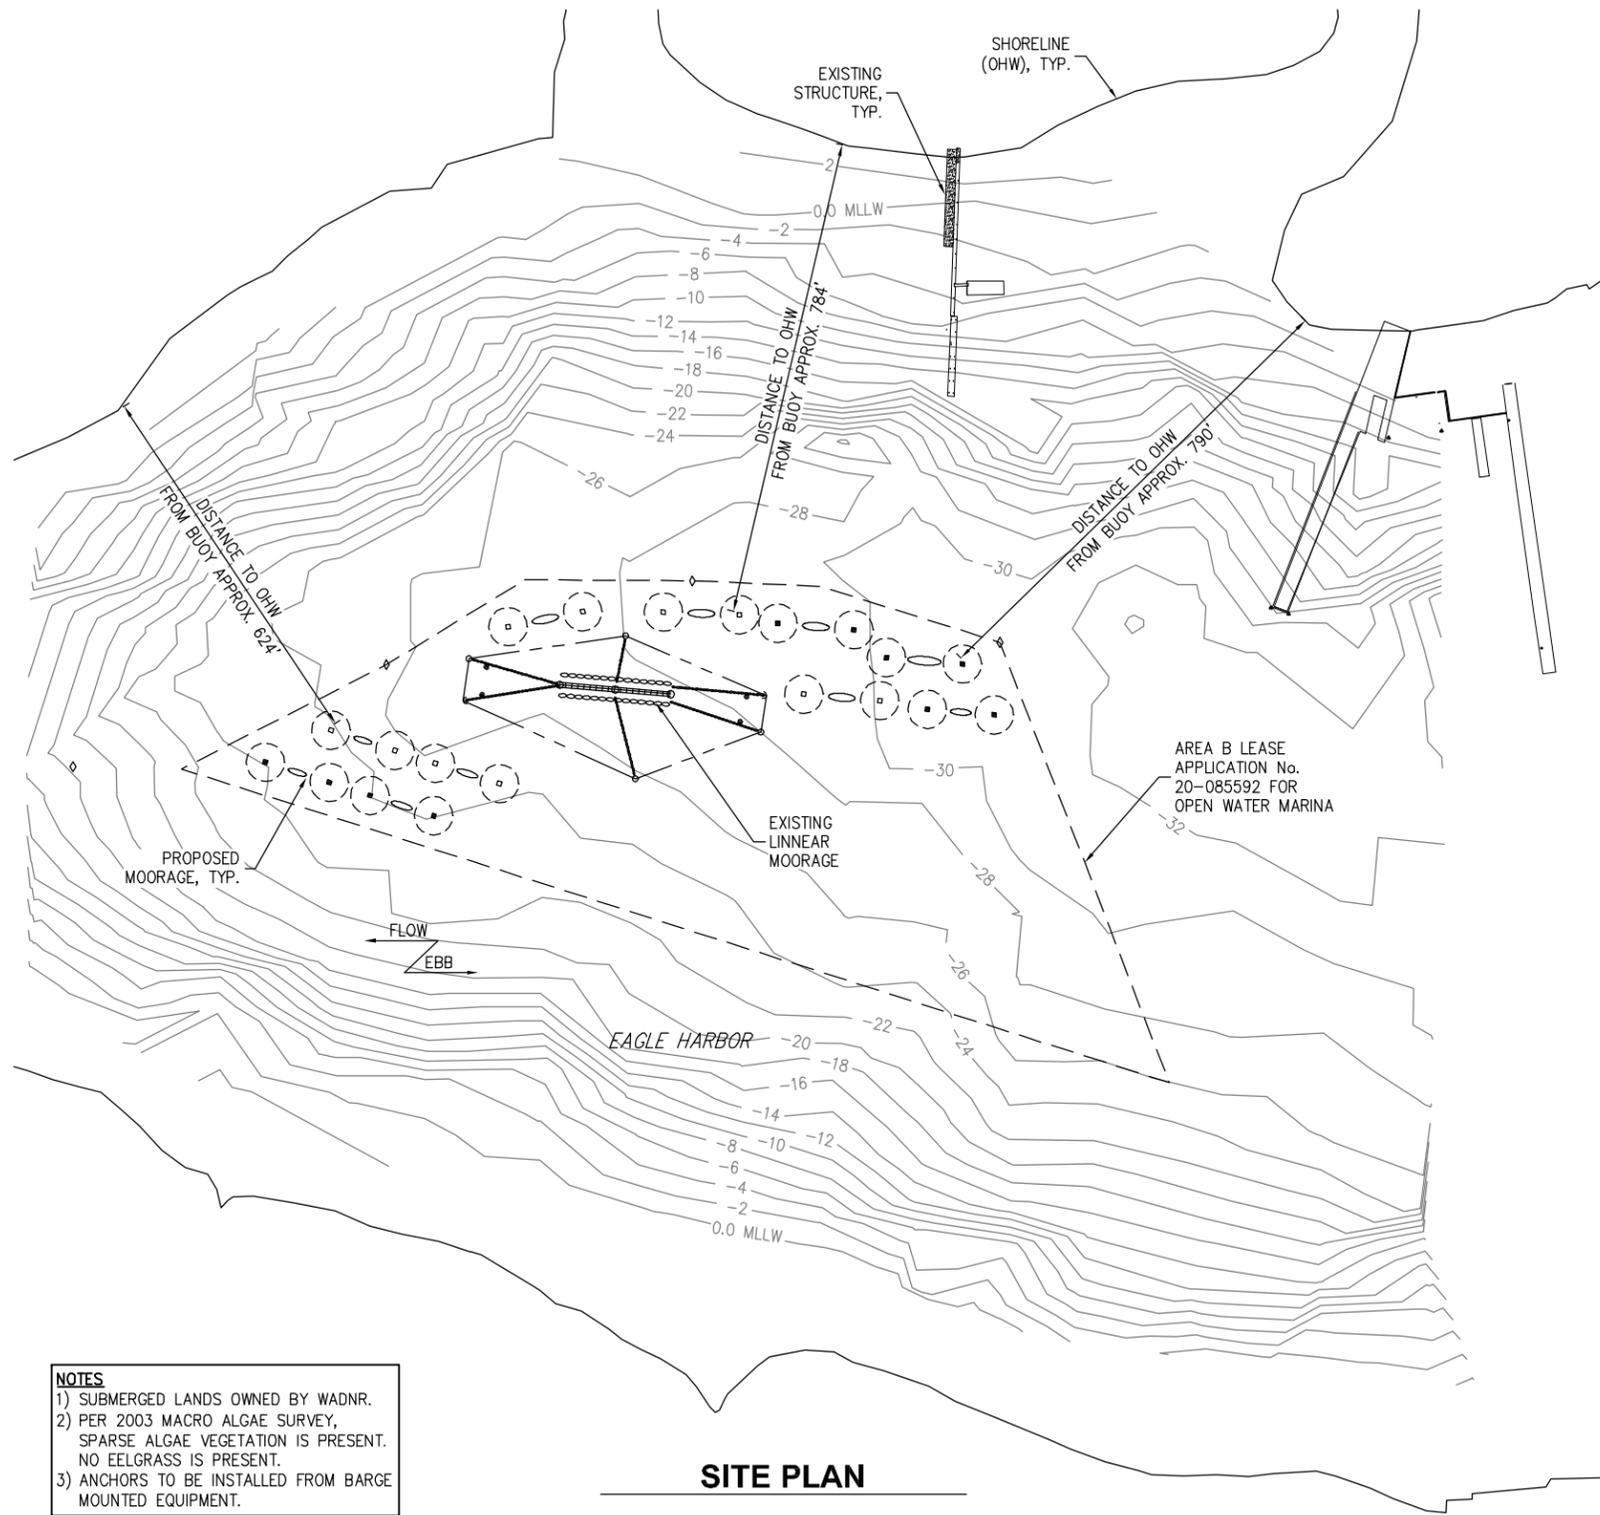

SITE PLAN

6/8/11 Drawings\2011\114047.01 - Linear Moorage Eval & Permit Asst Shoreline Plans\114047-01.dwg



811 First Avenue, Suite 570
Seattle, Washington 98104
Phone: 206-624-1387
Fax: 206-624-1388
mail@pndengineers.com

PND ENGINEERS, INC. IS NOT RESPONSIBLE FOR SAFETY PROGRAMS, METHODS OR PROCEDURES OF OPERATION, OR THE CONSTRUCTION OF THE DESIGN SHOWN ON THESE DRAWINGS. WHERE SPECIFICATIONS ARE GENERAL OR NOT CALLED OUT, THE SPECIFICATIONS SHALL CONFORM TO STANDARDS OF INDUSTRY. DRAWINGS ARE FOR USE ON THIS PROJECT ONLY AND ARE NOT INTENDED FOR REUSE WITHOUT WRITTEN APPROVAL FROM PND. DRAWINGS ARE ALSO NOT TO BE USED IN ANY MANNER THAT WOULD CONSTITUTE A DETRIMENT DIRECTLY OR INDIRECTLY TO PND.

REVISIONS		
REV	DATE	DESCRIPTION

PROJECT: EAGLE HARBOR OPEN WATER MARINA MOORING BUOYS			
TITLE: SITE PLAN			
DESIGNED BY: DP	PROJECT NO: 114047.01	SHEET NO:	
DRAWN BY: GRD	DATE: JUNE 2011	1 OF 3	
CHECKED BY:	SCALE: NOTED		

