



Please Join Us!
Harrison Medical Center
Public Participation Meeting

Right Medical Building is proposing a major adjustment to the site plan & minor adjustment to the conditional use to construct a two-story, above grade medical building of approximately 25,000 square feet that includes an urgent care, primary care and specialty care.


4:00– 6:00 pm,
Thursday, September 12
Bainbridge Island Museum of Art,
Museum Auditorium
(550 Winslow Way East).

This is a mandatory meeting per the City's Public Participation Ordinance. The draft site plan is available on the City's website www.bainbridgewa.gov. For more information, contact Heather Beckmann, Department of Planning and Community Development, (780-3754).

7/9/2013 5:16:52 PM

C:\Users\shah\Documents\hartson urgent care_nate.rvt

BAINBRIDGE ISLAND URGENT CARE

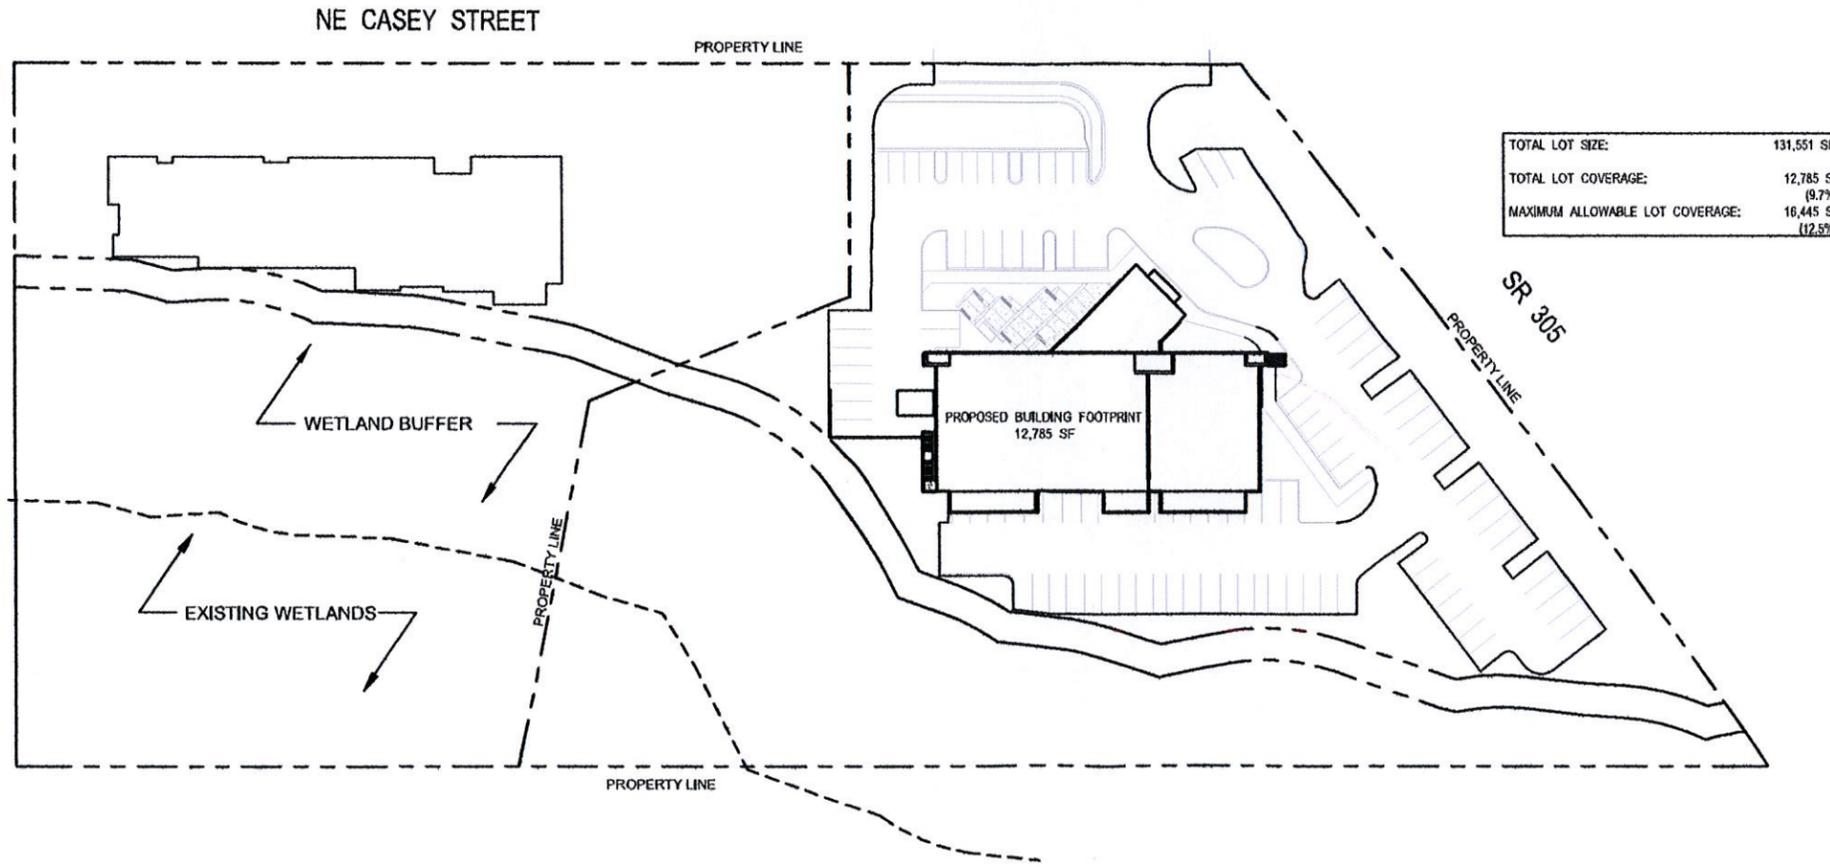

1 SITE PLAN
SCALE: 1" = 50'-0"

COATES DESIGN ARCHITECTS

Responsible Architecture.

900 WINSLOW WAY E SUITE 210
BAINBRIDGE ISLAND WA 98110
P 206.780.0876

ISSUED FOR: _____ DATE: _____

COBI REVIEW _____ 07.09.2013

BAINBRIDGE ISLAND URGENT CARE

8812 NE CASEY ST.
BAINBRIDGE ISLAND, WA 98110

C.O.D.I. SITE PLAN
JUL 09 2013
RECEIVED POD

0.1

COPYRIGHT ©2011 BY COATES DESIGN INC