




Legend

- 10' Two Way Path (Design Std. A)
- Bike Facility: Both Sides (Design Std. B)
- Bike Facility: Single Side (Design Std. B)
- Bikeway
- Shoulder Facility: Both Sides (Design Std. C)
- Shoulder Facility: Single Side (Design Std. C)
- Water Trail
- School Access Overlay
- Special Consideration Area
- Existing Trails
- Road-End
- Road-End & Historic Mosquito Fleet Landing
- Pedestrian Crossing
- NEIGHBORHOOD SERVICE CENTER
- Trail Connection Zone
- Trail Connection Zone (Design Standard A)
- Park Land
- Schools
- Private Reserves

Design Standards

All minimum standards noted are preliminary recommendations and will incorporate State and Federal standards at design phase.

All routes noted as "single side" will incorporate State and Federal standards for double sided facilities with phased construction of one side first.

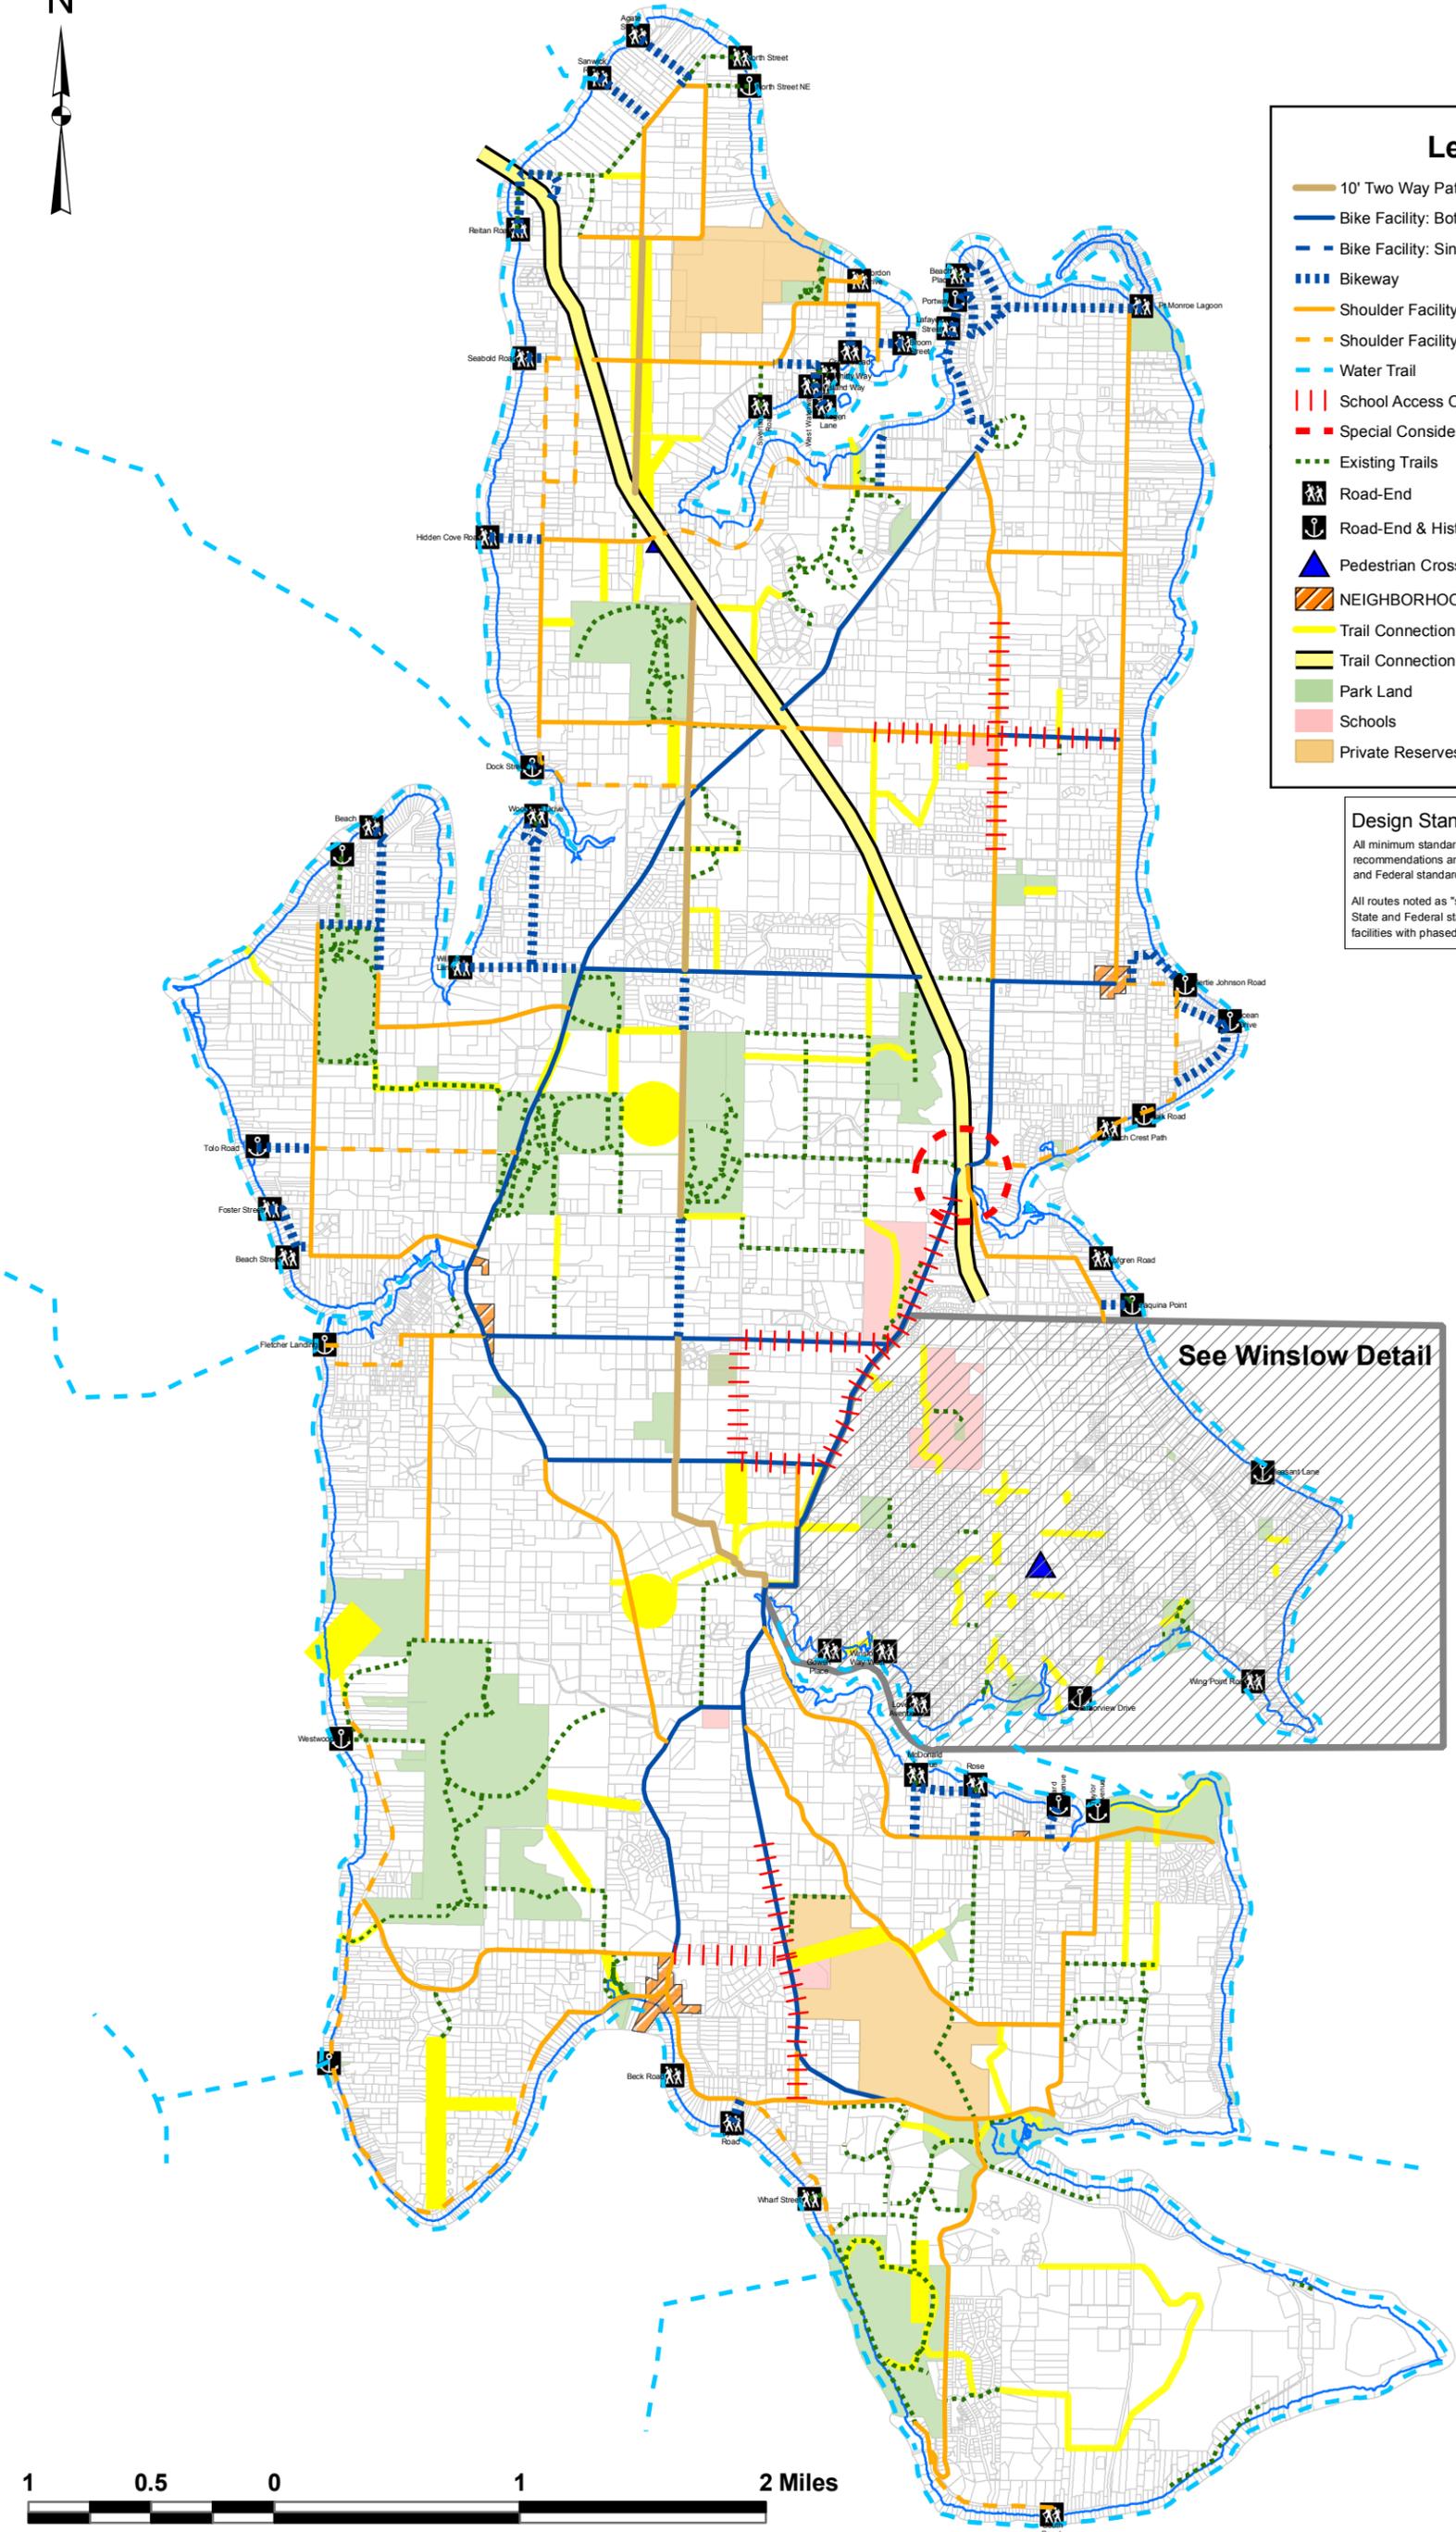

See Winslow Detail



Non-Motorized System Plan Map D: (Minimum Standards)

January 2003 Updated May 2008



1:43,768